



37th Street

Revised 2/1/22

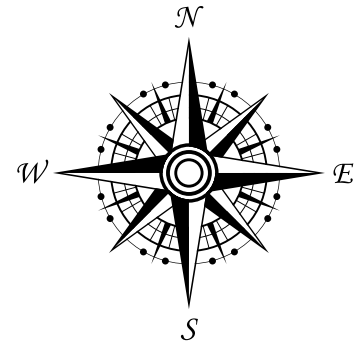

Beisser Drive

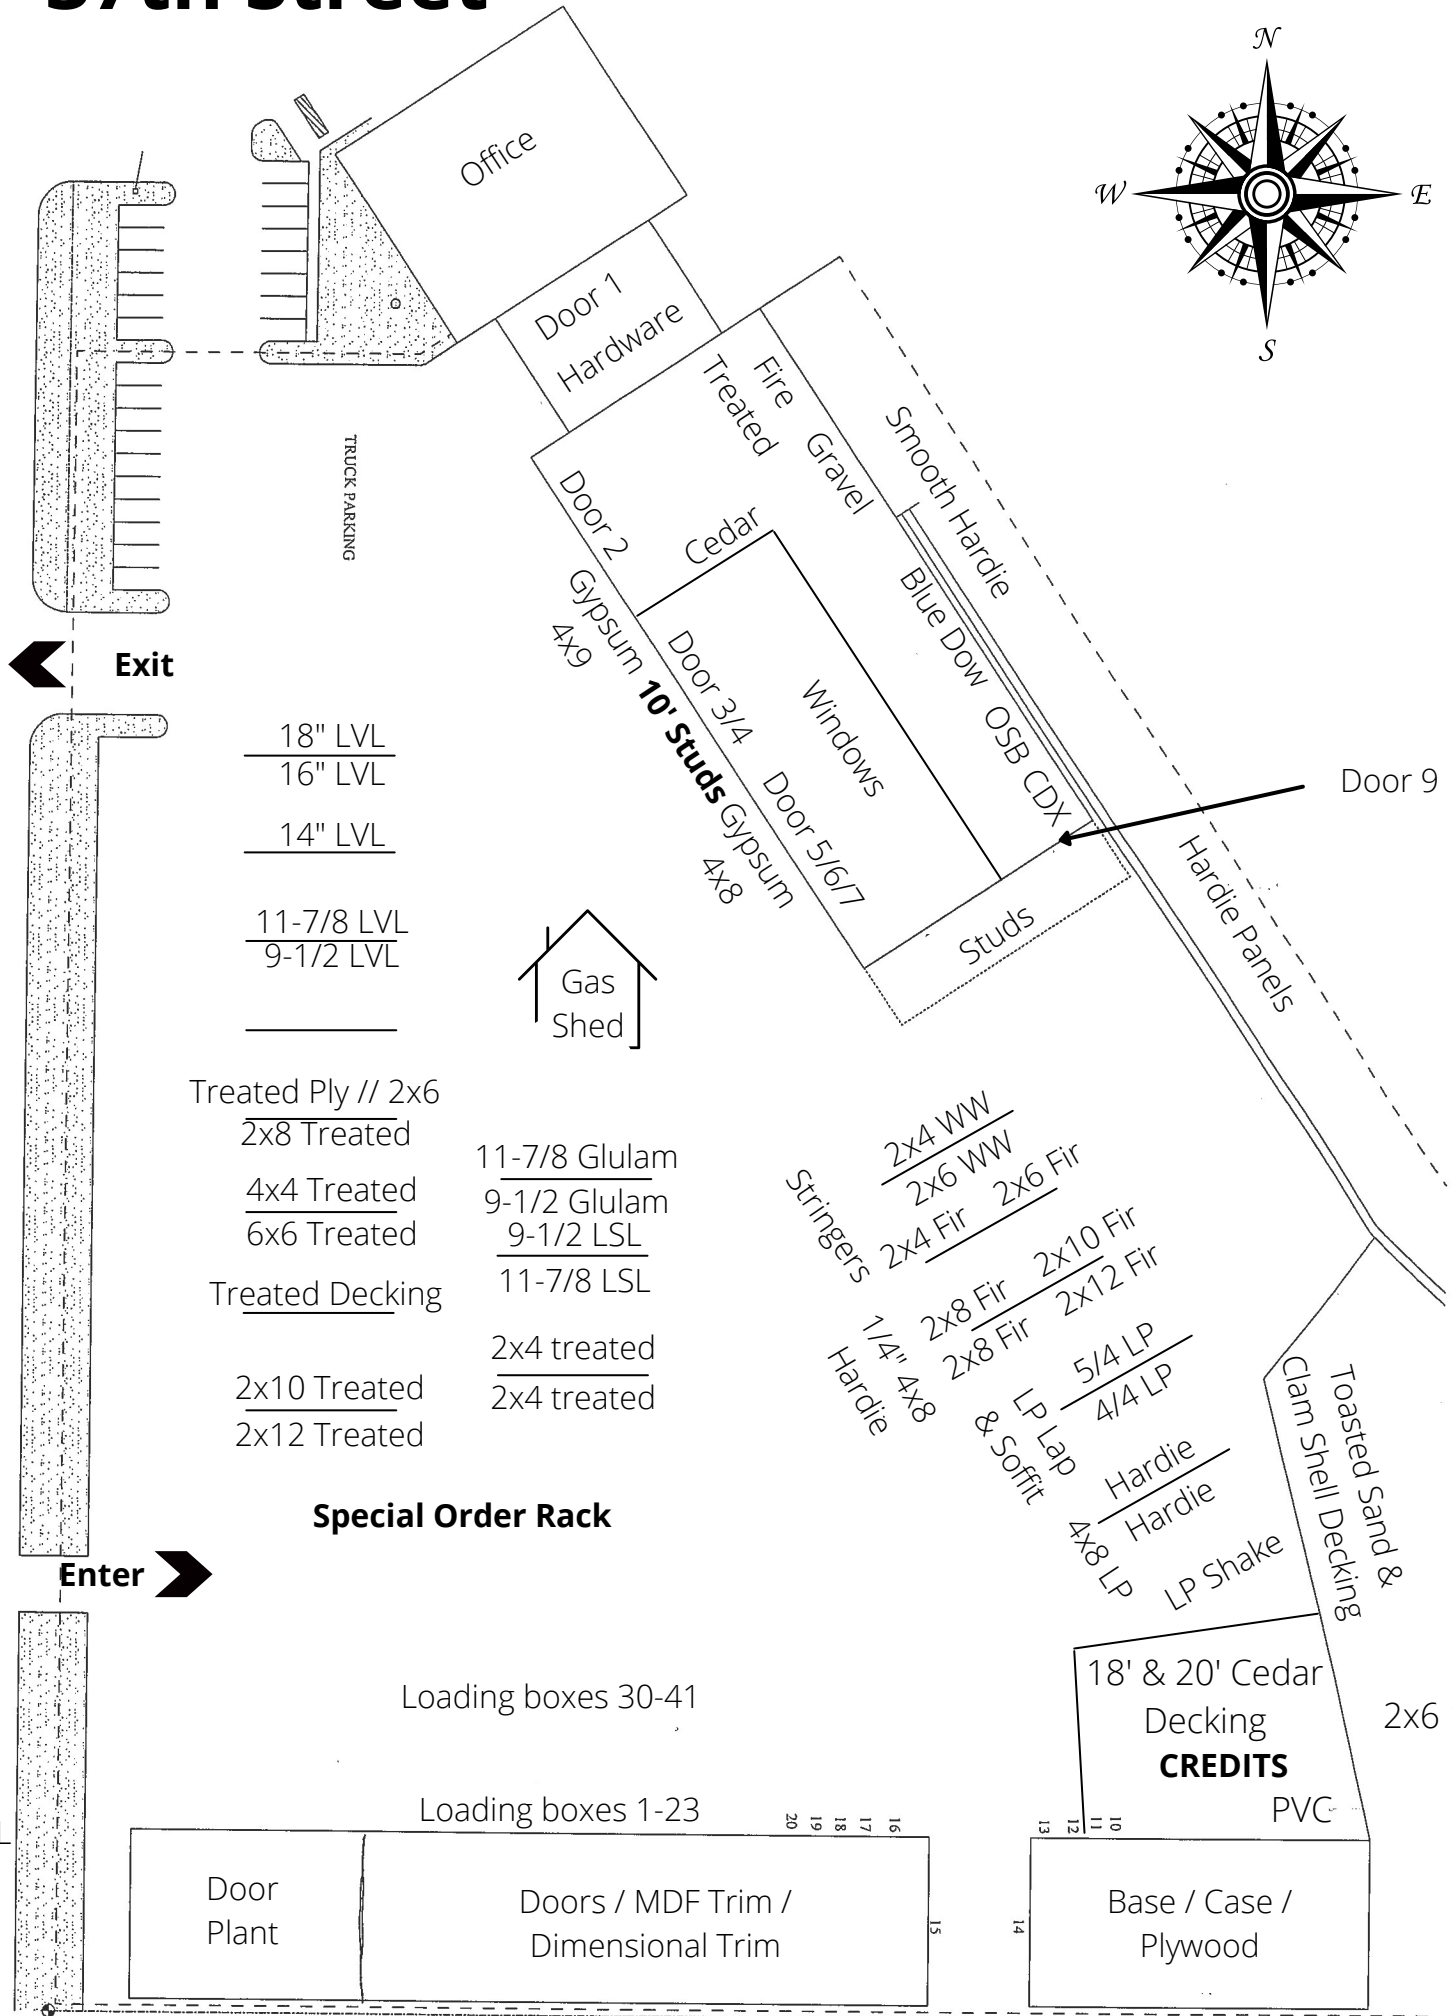

TRUCK PARKING

Exit

- 18" LVL
- 16" LVL
- 14" LVL
- 11-7/8 LVL
- 9-1/2 LVL



- Treated Ply // 2x6
- 2x8 Treated
- 4x4 Treated
- 6x6 Treated
- Treated Decking
- 2x10 Treated
- 2x12 Treated
- 11-7/8 Glulam
- 9-1/2 Glulam
- 9-1/2 LSL
- 11-7/8 LSL
- 2x4 treated
- 2x4 treated


Special Order Rack

Loading boxes 30-41

Loading boxes 1-23

South Yard
7-1/4 LVL

Enter

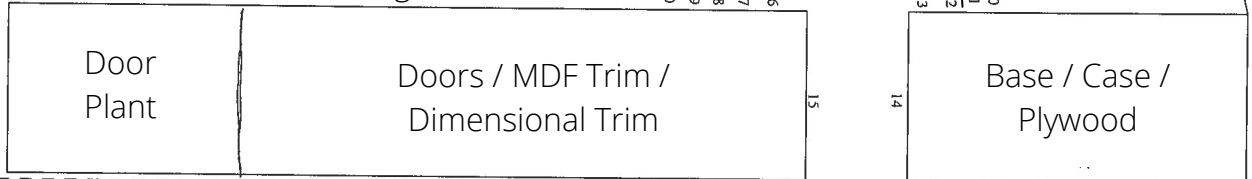

2x6 18/20'

CREDITS

Clam Shell Decking
Toasted Sand &
LP Shake
Hardie
Hardie
4x8 LP
LP Lap & Soffit
5/4 LP
4/4 LP
2x10 Fir
2x12 Fir
2x8 Fir
2x8 Fir
2x4 Fir
2x6 Fir
2x4 WW
2x6 WW

Stringers
2x4 WW
2x6 WW
2x4 Fir
2x6 Fir

Hardie Panels

Door 9

Studs

Windows

Door 3/4
Door 5/6/7
Gypsum 4x8
Gypsum 4x9

Cedar

Fire Treated

Smooth Hardie
Blue Dow OSB CDX

Door 1
Hardware

Office